


① Basement
3/16" = 1'-0"

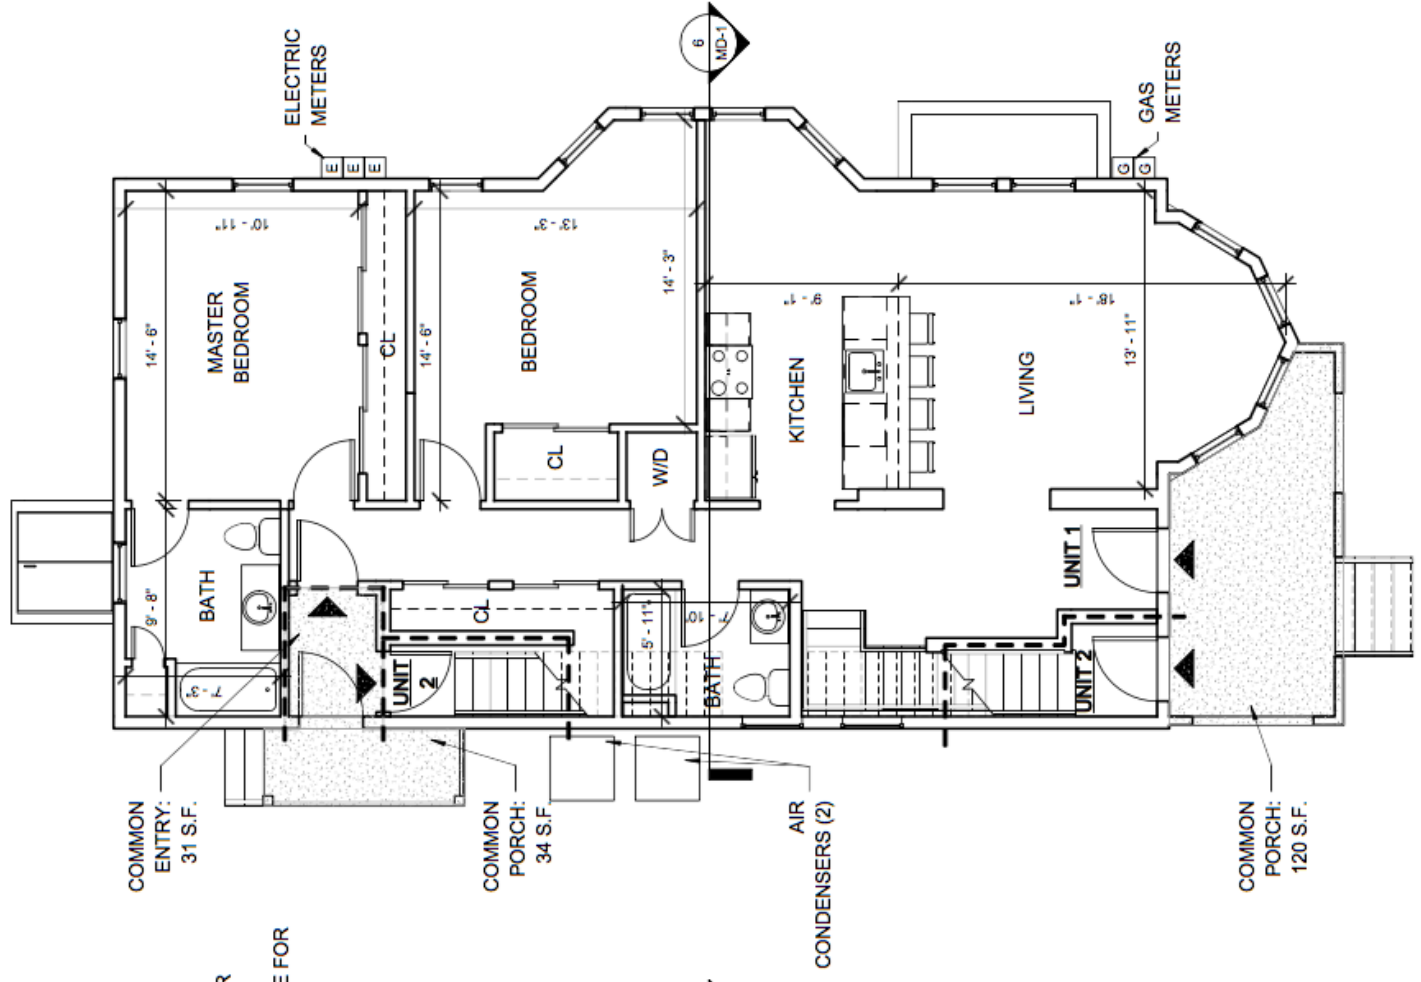

② First Floor
3/16" = 1'-0"